

TERRITORY OF HAWAII  
LAND COURT

Map and Description with Petition Number 340  
The First American Savings & Trust Co., of Hawaii Ltd, Petitioner

Being Lot 17 of the Anapuni Tract; a portion of Section 2 of R. P. 5704, L.C.A. 8241  
Apana 2 to Ioane Li  
Anapuni, Pawaa, Honolulu, Kona, Oahu, T.H.

Beginning at a galvanized iron pipe at the West corner of this piece, and the North corner of Lot 18 on the South side of College Street, the true azimuth and distance to an iron bolt, (from said iron bolt the true azimuth and distance to Gov't Survey Trig. Station "Rocky Hill" being  $281^{\circ} 18' 15''$  2130.4 feet.) at the West corner of College and Dominis Streets marking the initial point of Land Court Petition No. 112 being  $56^{\circ} 20' 20.46$  feet, and running by true azimuths;

1.  $224^{\circ} 53'$  75.0 feet, along the South side of College Street to a galv iron pipe;
2.  $318^{\circ} 16'$  125.5 ", along Lot 16 of the Anapuni Tract, along fence to an iron bolt;
3.  $44^{\circ} 53'$  75.0 ", along Lot 10 of the Anapuni Tract to a galv iron pipe at fence corner;
4.  $138^{\circ} 16'$  125.5 ", along Lot 18 of the Anapuni Tract to the point of beginning.

Area 9396 Square Feet.

Honolulu, Hawaii.  
March 17th, 1916.

Geo F. Wright.  
Surveyor & maker of Plan  
855 Kaahumanu St.

I hereby certify that the description of survey and map hereon has been examined and the boundaries checked on the ground and found to be correct


Honolulu, Hawaii  
April 22, 1916

Walter E. Hall,  
Surveyor, Territory of Hawaii

I hereby certify this to be a true and correct copy of description of survey and map filed in the Land Court with Petition No. 340

Honolulu Hawaii  
April 22, 1916

Walter E. Hall,  
Surveyor Territory of Hawaii

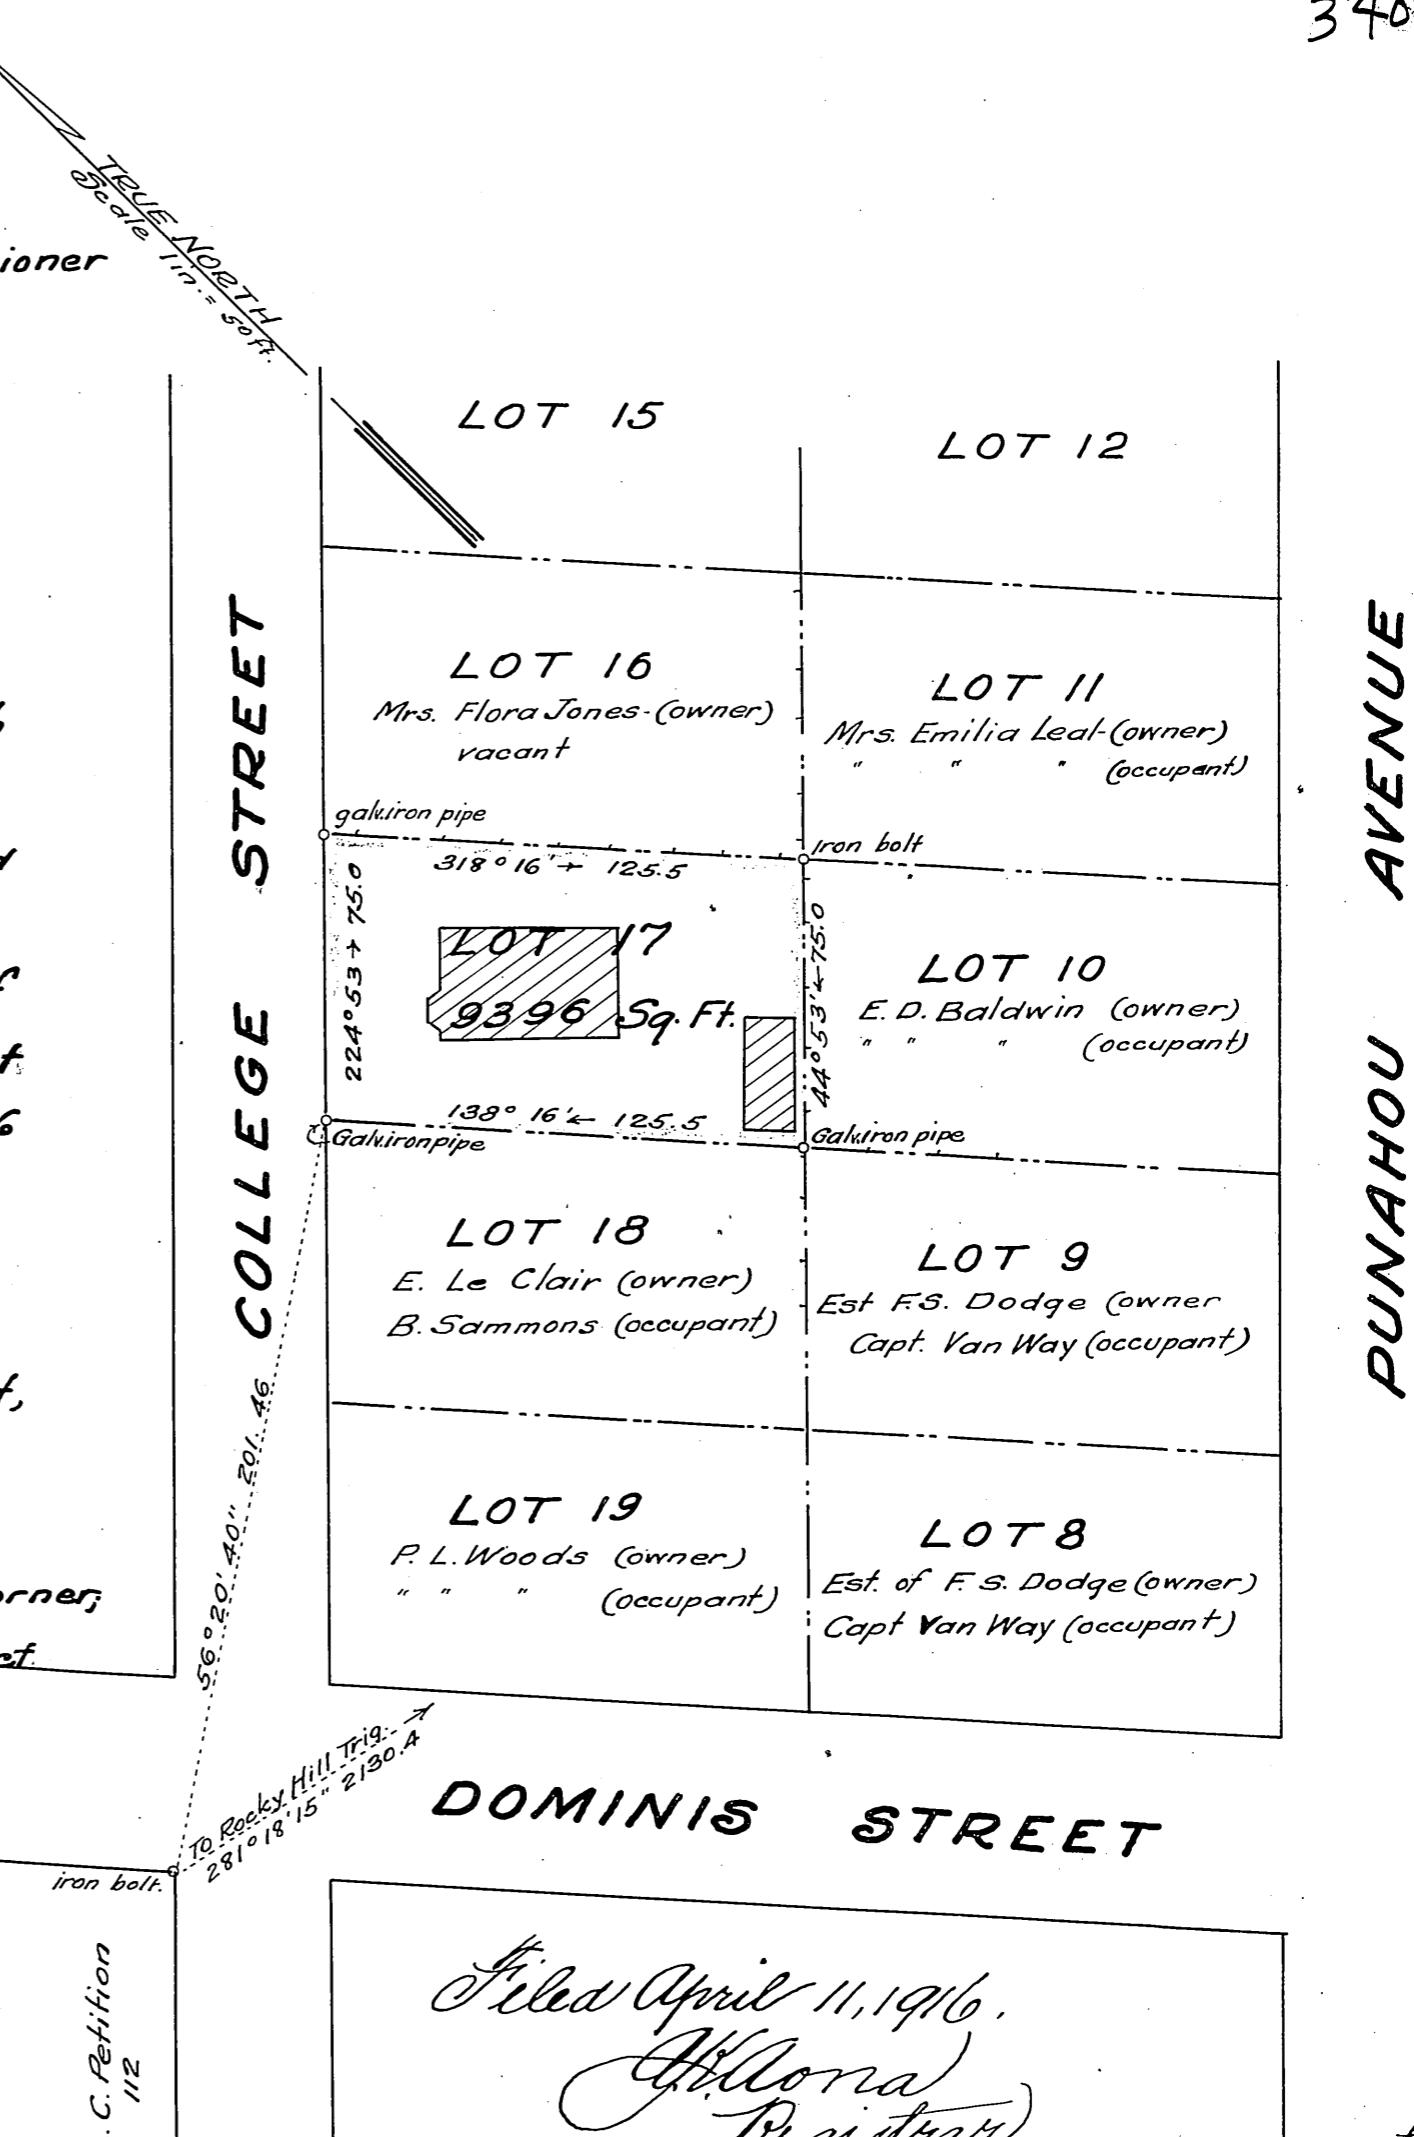

DOMINIS STREET

Filed April 11, 1916.

Hilona  
Registrar

A true copy. Filet with the  
Seal of said Court.

Holmes and Olson  
Attorneys for Petitioner

Hilona  
Registrar

340.ii